


- ① LAWN OR SURFACE TREATMENT
- ② 6" JUNCTION BOX
- ③ FINISHED GRADE
- ④ RECTANGULAR STANDARD OR JUMBO VALVE BOX
- ⑤ 8' GROUNDING ROD INSTALL PER CODE
- ⑥ #8 AWG SOLID BARE CU WIRE OR PER LOCAL CODE
- ⑦ BL-LAO1 BASELINE LIGHTNING ARRESTOR
- ⑧ LATERAL LINE - SIZE PER PLANS
- ⑨ BASE LINE - biCODER
- ⑩ 24 VOLT REMOTE CONTROL VALVE
- ⑪ GRANULAR DRAINAGE MATERIAL - 2" MINIMUM DEPTH
- ⑫ SUPPORT BLOCK - 2 REQUIRED
- ⑬ PRESSURE LINE - SIZE AS PER PLANS
- ⑭ TWO-WIRE - GAUGE AS PER PLAN
- ⑮ SUPPORT BLOCK AT EACH CORNER - 4 REQUIRED

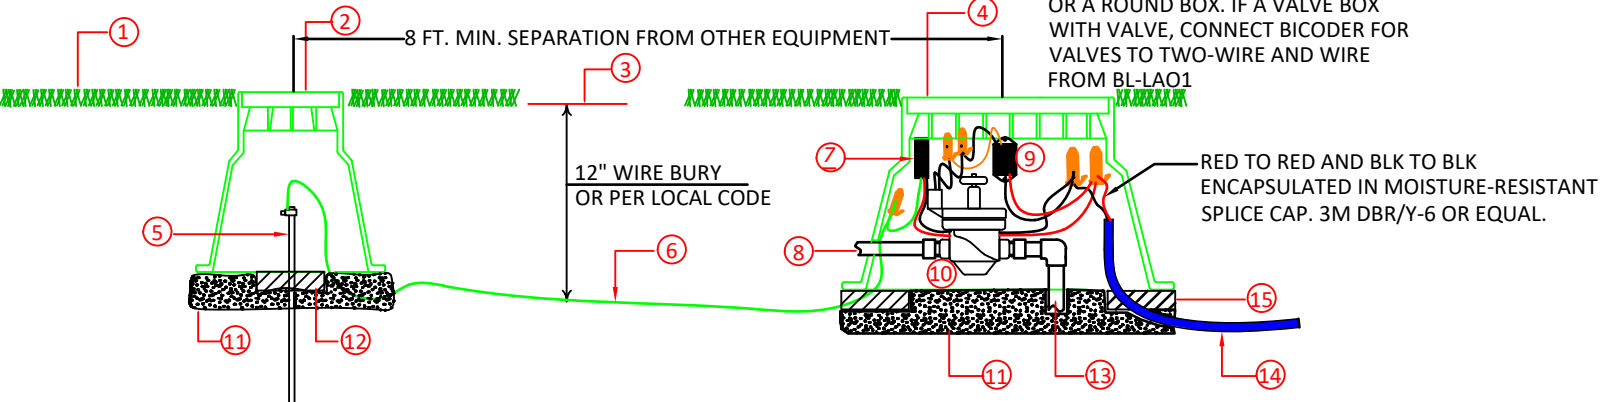

NOTE: THIS BOX MAY BE A VALVE BOX OR A ROUND BOX. IF A VALVE BOX WITH VALVE, CONNECT BICODER FOR VALVES TO TWO-WIRE AND WIRE FROM BL-LAO1

RED TO RED AND BLK TO BLK ENCAPSULATED IN MOISTURE-RESISTANT SPLICE CAP. 3M DBR/Y-6 OR EQUAL.

# BL-LAO1 LIGHTNING ARRESTOR

---

## INSTALLATION & WIRING NTS